

CH

CONTEXT

F 3615

CUTTING ..... R4 - R5

DATE EXPOSED ..... ~~25-7-80~~

DATE COMPLETED .....

DESCRIPTION

CH 79

E 3-5m., N.O-2m. very approx.

Area of Stones ? (abbing?) - at West end of F3453 New 'house'. The top of this <sup>was</sup> showing in CH 79 but does not appear to have been given a number.

MAX. WIDTH AND DIRECTION ..... 1.5m N-S.

MAX. LENGTH AND DIRECTION ..... approx. 1.8m E.W.

MAX. DEPTH/HEIGHT THICKNESS ..... ~~1.5m~~

OVERLIES .....

OVERLAIN BY ..... 2951 (4), &amp; F2959

CUTS .....

CUT BY .....

ABUTS OR CONTIGUOUS WITH F. 3453

PLANS No. R4 PLAN 4 + Overlay SECTIONS No. 2, 3, 4, 5, 6, 7

PHOTO: B/W ..... COL. .... NEG. NOS. ....

SAMPLE Type: ..... Nos.

EXCAVATOR CH 79 ? RECORDER RMYC

CH 80 S. Vaughn. S. Haws.  
D. Hollos.

## ASSOCIATED FEATURES

ASSOCIATED FINDS in CH 79 & up to 25-7-80. Finds were not recorded as a separate feature. From vic. 26-7-80 finds from this general area are recorded under this COMMENT number.

It was very difficult to decide whether this was really a feature - as a lot of the land surface had been removed from around it in CH 79 & so the stones may have extended across a <sup>larger</sup> general area - as we removed the stones showing at the Ocu level of #2961, & the stones beneath are PHASING recorded as an overlay to Plan (4) R4 - ie. at the same level. However the spit system is fairly arbitrary as we did not have R.R.'s records of how much of the 2961 had been removed last year. The stones do not appear worn.

P.T.O.

SECTION:

NOTES/PHOTOGRAPHS:

The finds from this general area are still recorded as cms. from land surface i.e. in the same spits as Q961.

3615(2)

Beneath the red brown Q961 layer is a layer of pink/brown compacted material, fine mesh stone. From this layer charcoal bone. Lies above bedrock.

In 50cm sq 4.25E 1.75N no yellow gull material was present, - only the red brown material overlying 3615(2).

F 3615


CUTTING R4

9/8/80 C.H.80

Scale 1:20

R4 F3615 25-30

Overlay for cobbled area  
1979

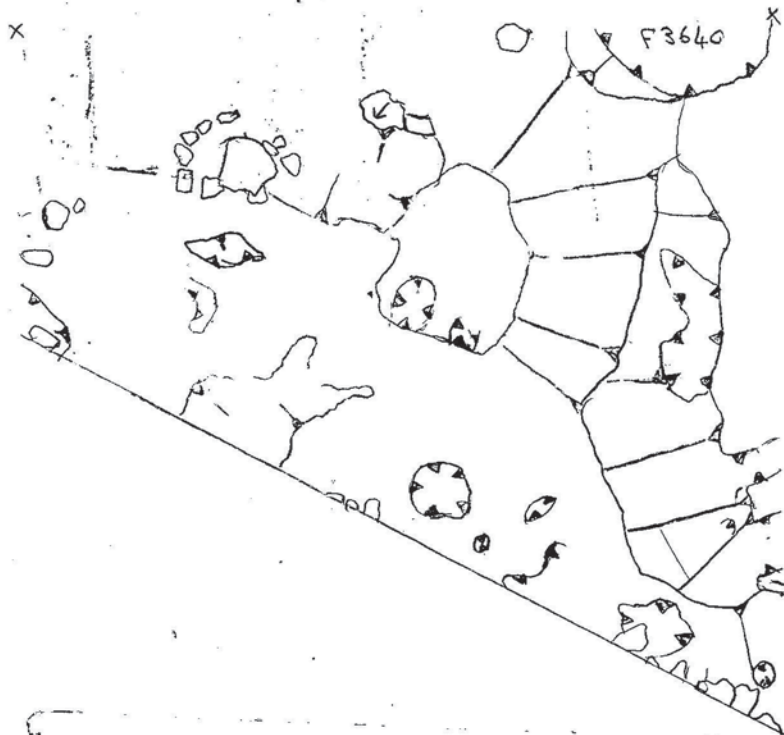


AN  
↑  
Overlay 7  
S. Holmes

8/8/80 C H 80

SCALE 1:20


R4 F3615 20-25m

overlay for cobbled area  
1979

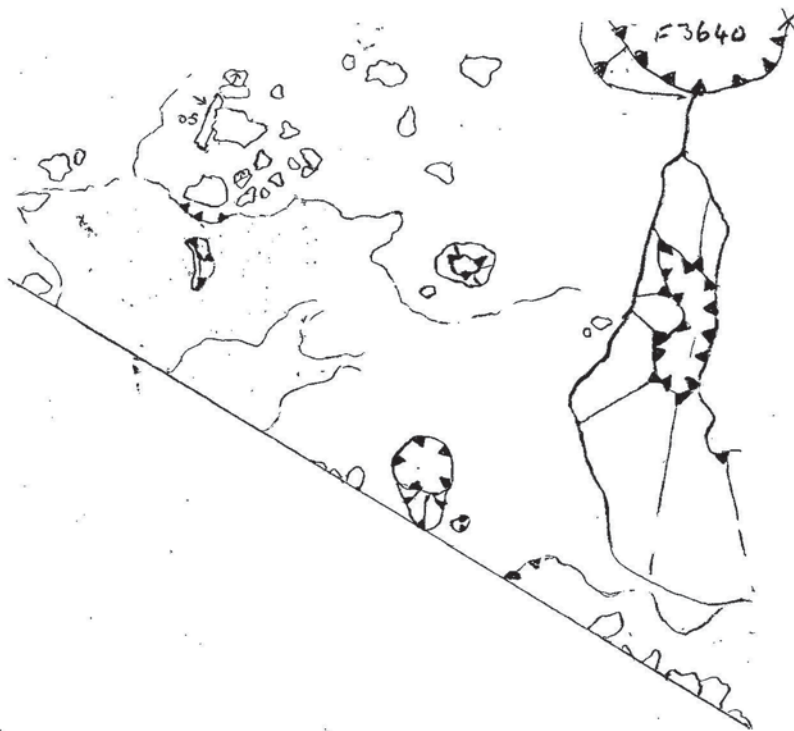


AN  
↑  
Overlay 6  
Jenny



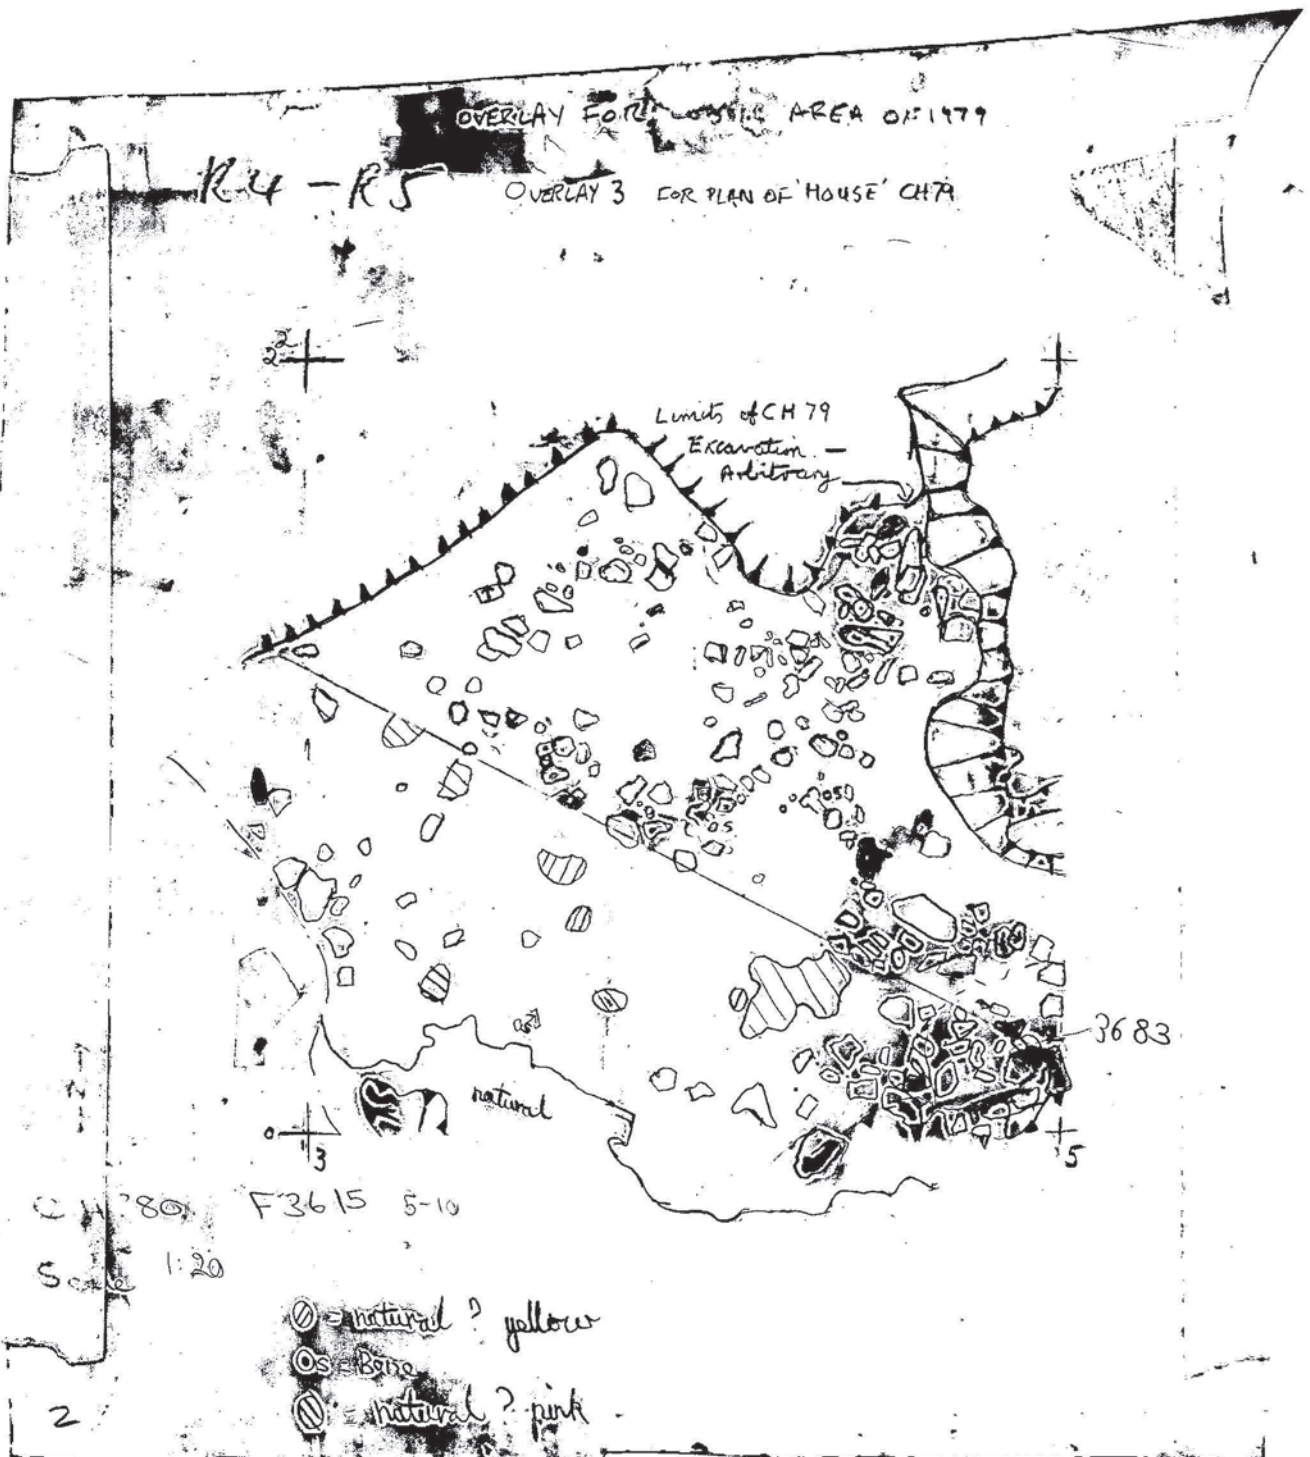

4 of 45  
 F3615  
 CUTTING R4

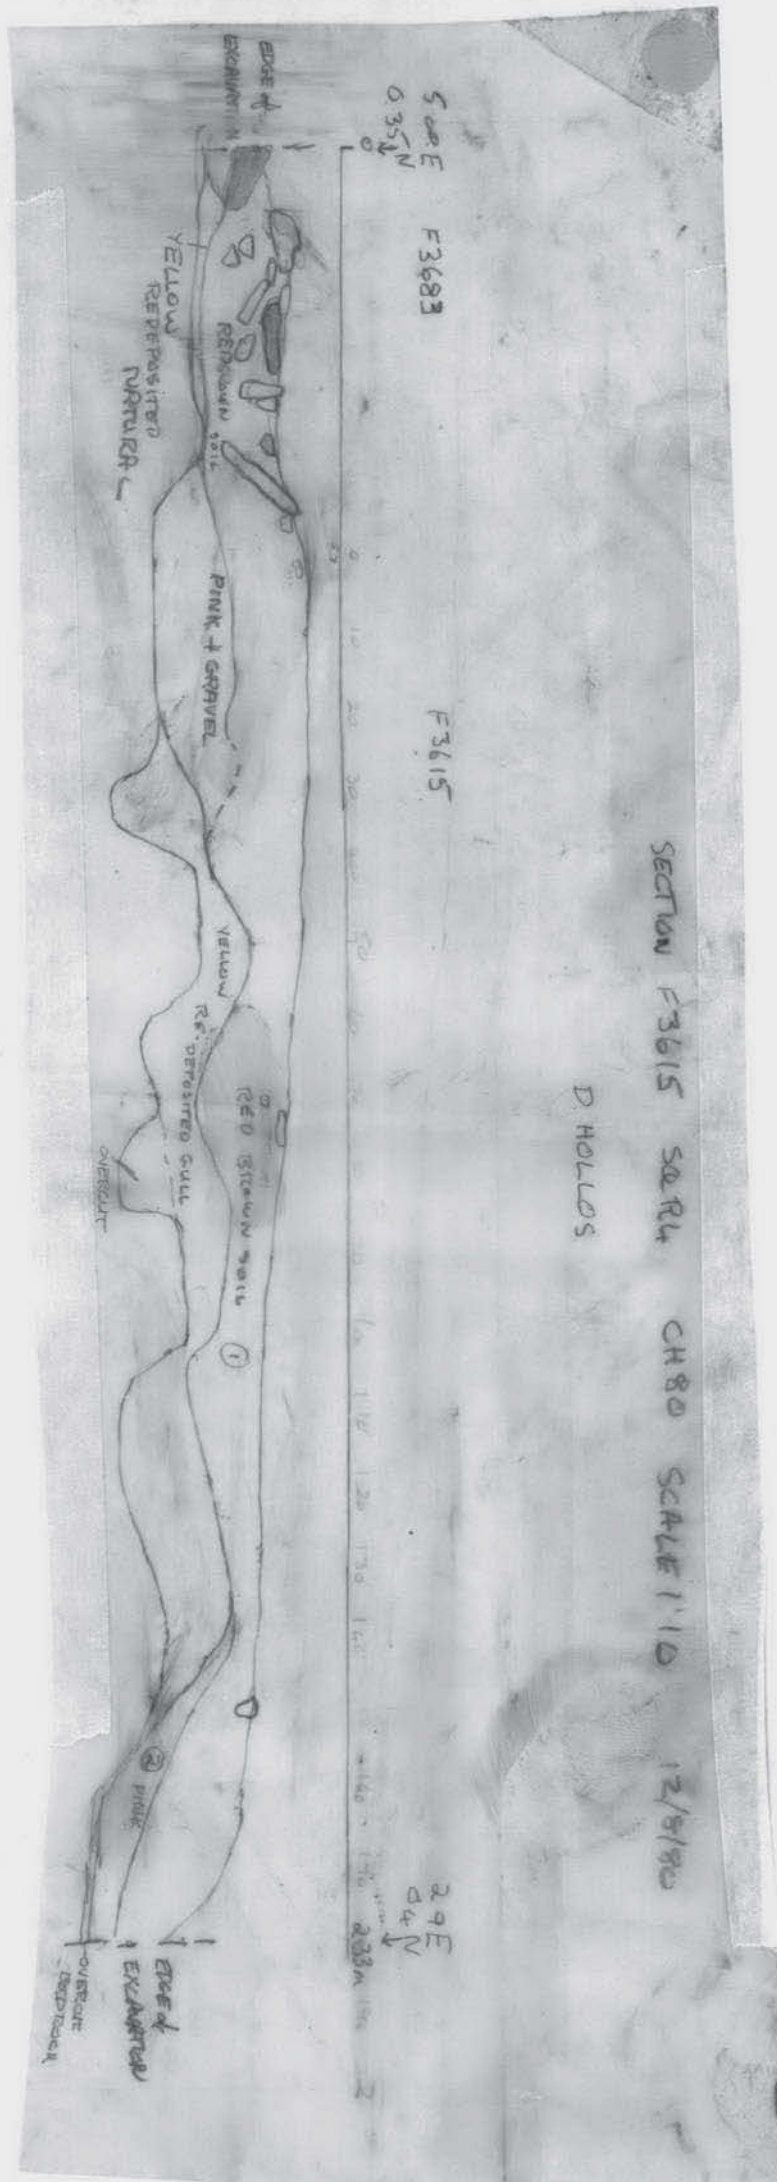

OVERLAY FOR COBBLE AREA OF 1979

1:20

~~F3616~~  
F3615

OVERLAY 2  
FOR PLAN OF HOUSE  
CH 79

